



FRONT ELEVATION (NTS)

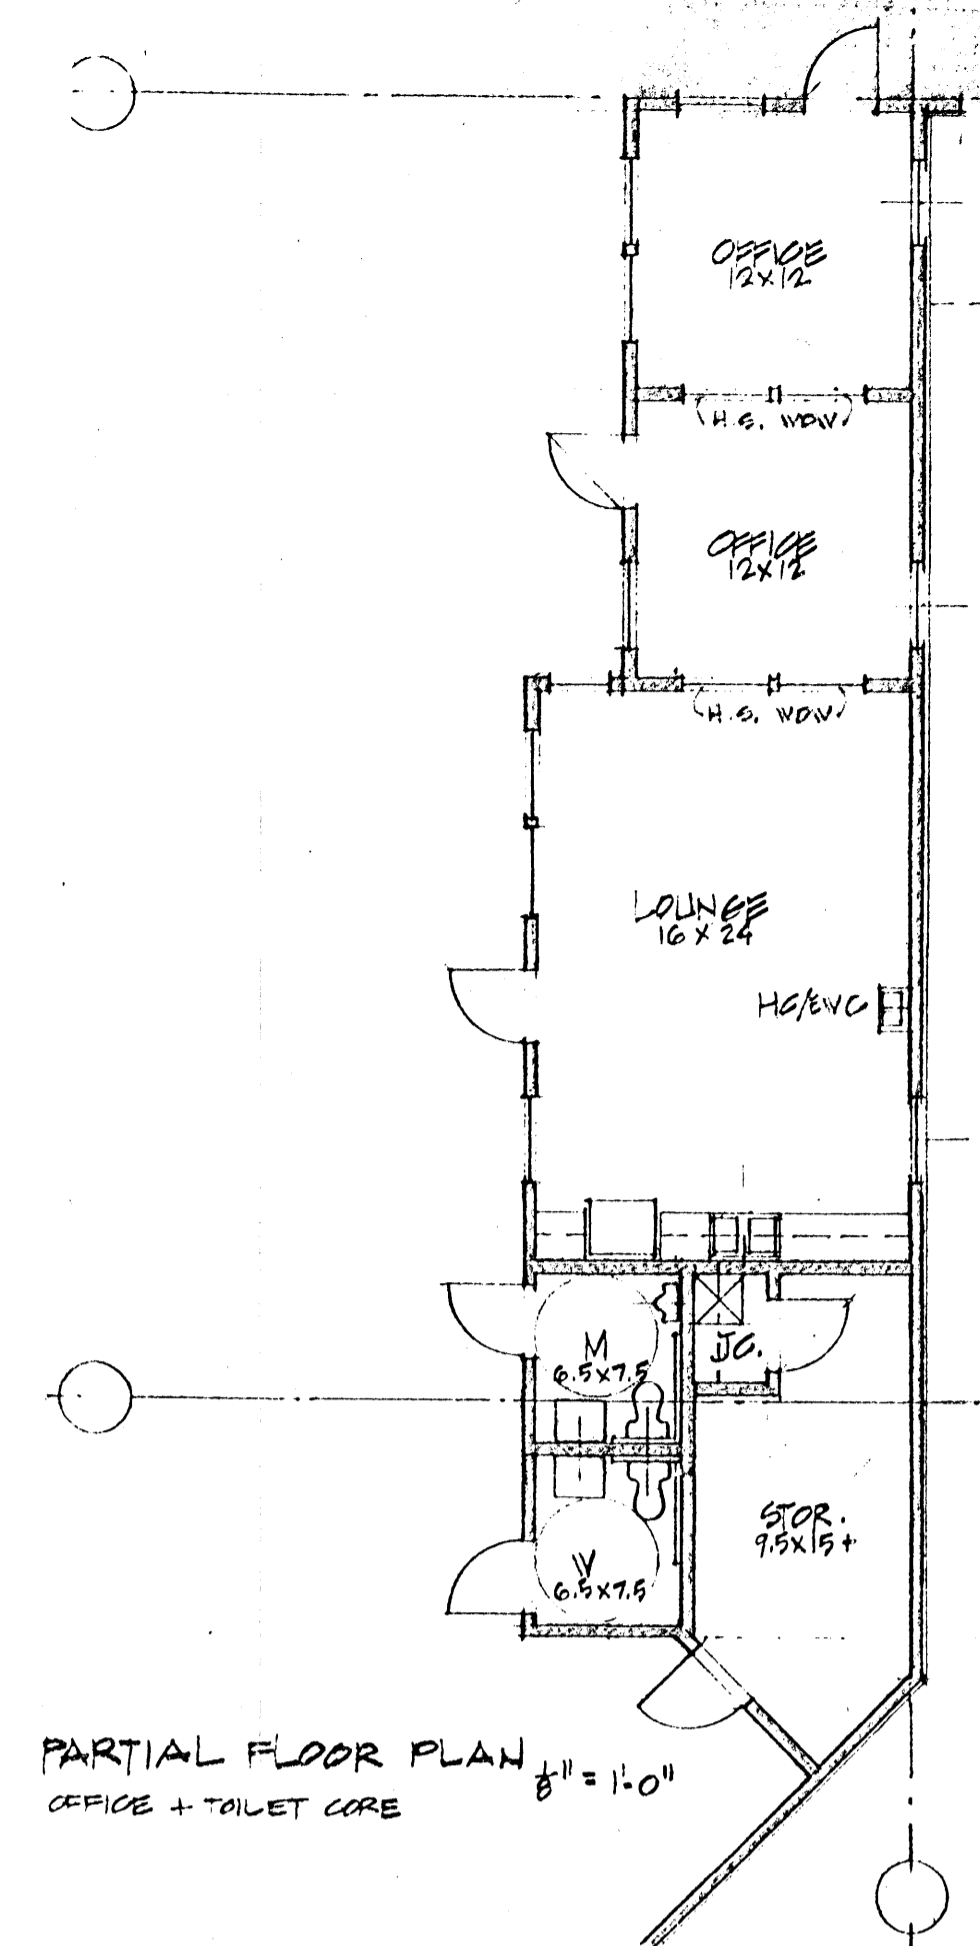

PARTIAL FLOOR PLAN 1/8" = 1'-0"
OFFICE + TOILET CORE

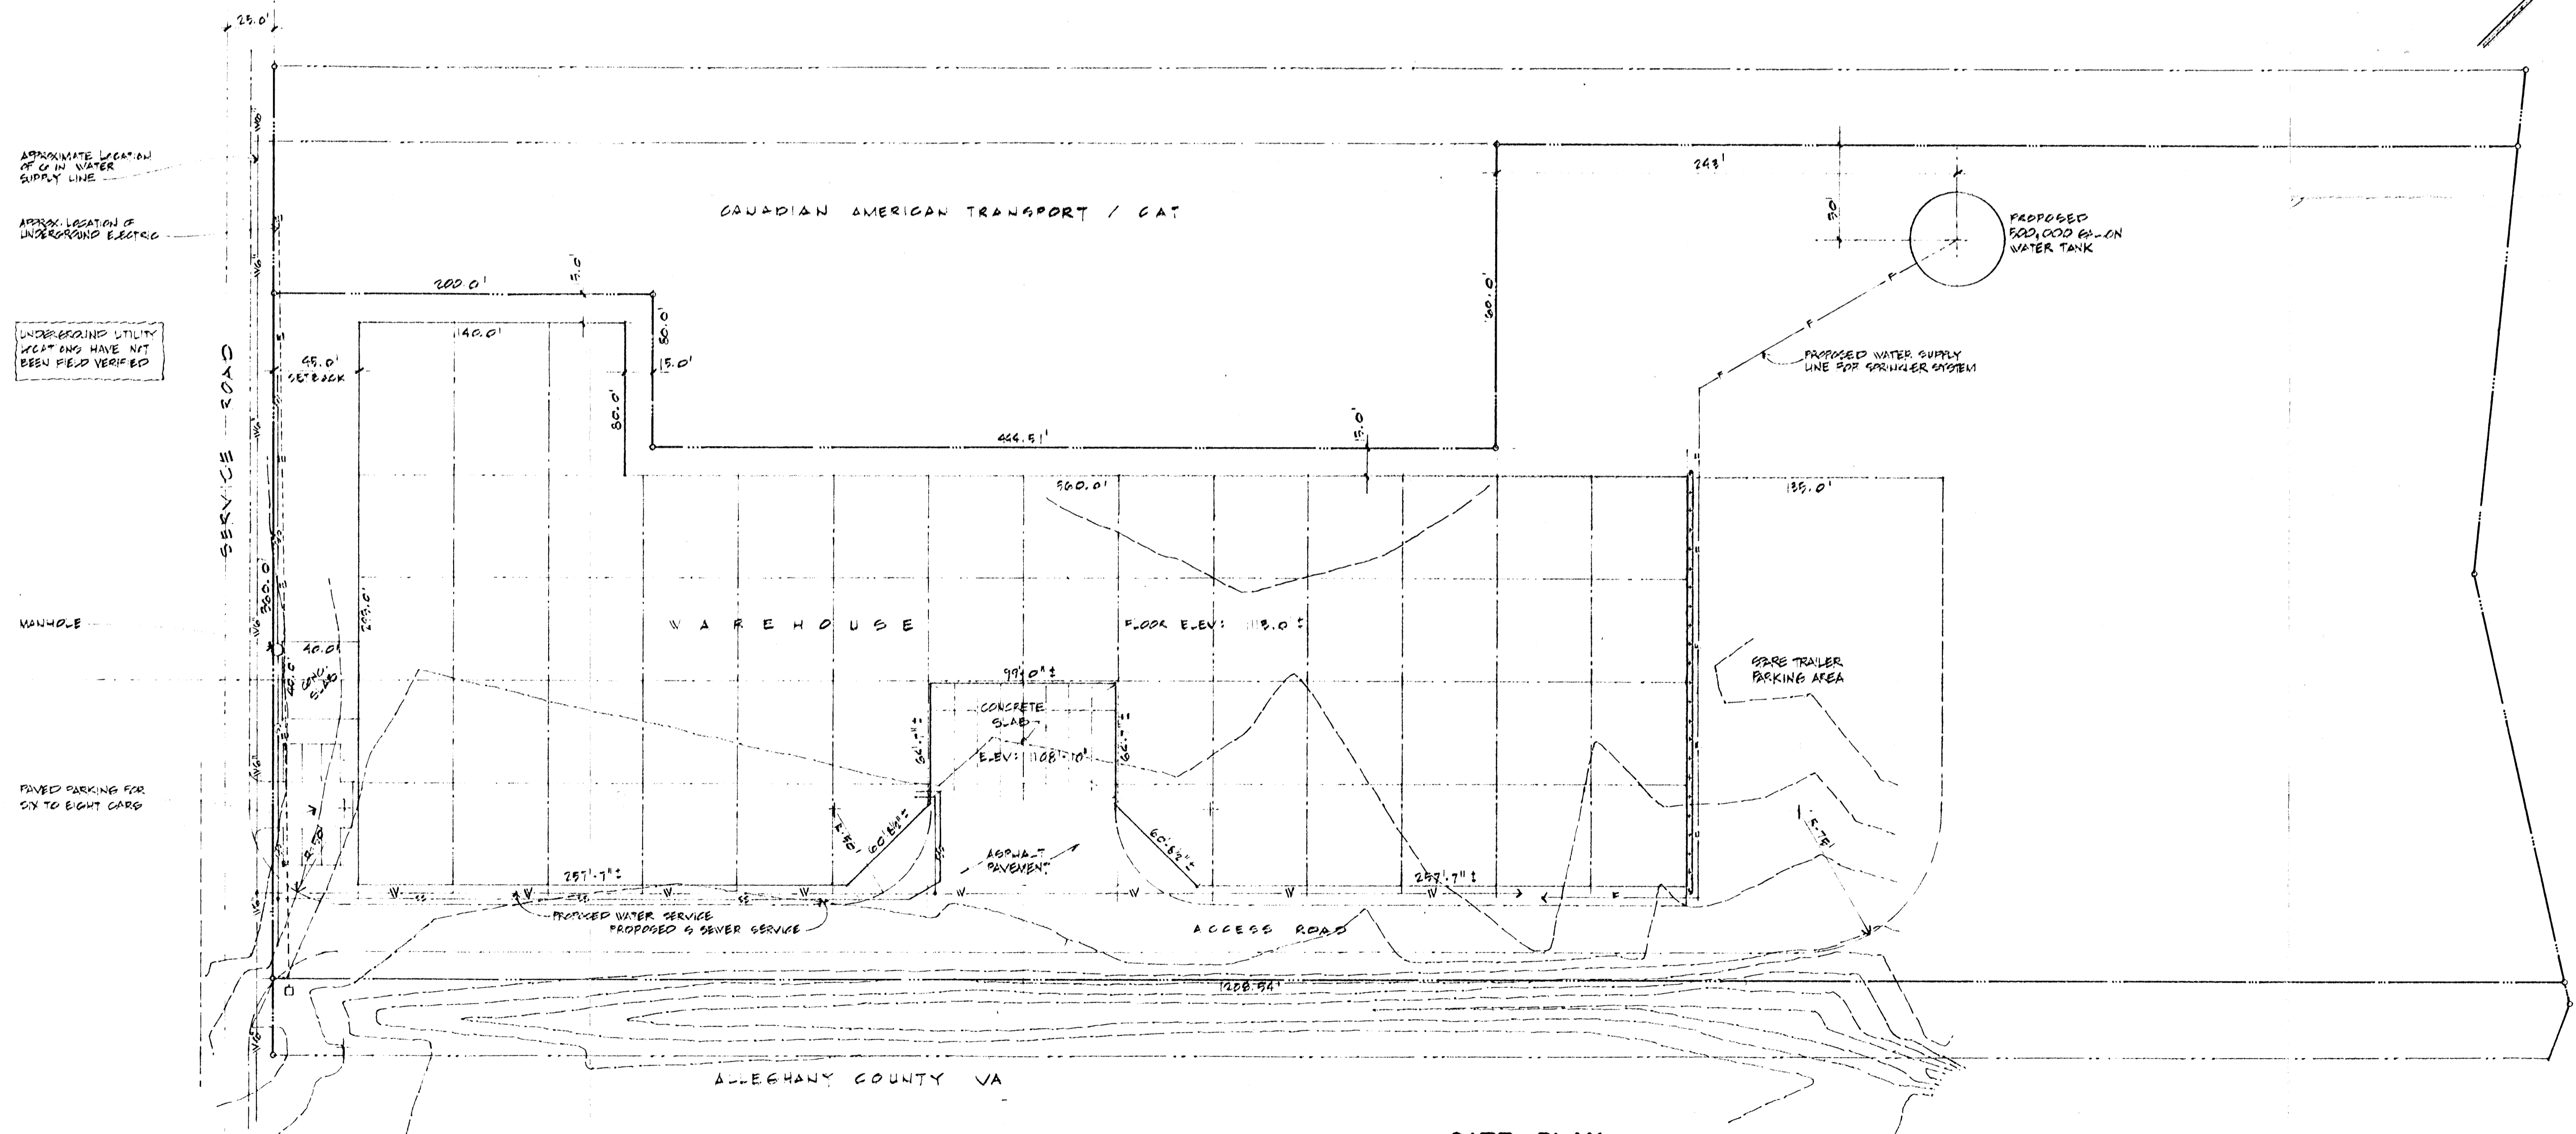

SITE PLAN 1/8" = 50'

THIS INFORMATION WAS DERIVED FROM THE EROSION CONTROL PLAN PREPARED BY ANDERSON AND ASSOCIATES, INC. / ENGINEERS OF BLACKSBURG, VA. DOCUMENT NO. 09941002 DATED 10.27.92 AND FROM A REVISION SITE PLAN PROVIDED BY THE OWNER.

J.S.
MATHERS
INC.
GENERAL CONTRACTORS
WAYNESBORO, VIRGINIA

Marc Paxton/architect
128 Church Street
Blounton, VA 24501 703.886.4557

NO	DESCRIPTION	DATE
REVISIONS		
SITE PLAN		
SCALE		AS INDICATED
DATE	21 APRIL 93	DRAWING NO
DWN BY	MP	
CHECKED BY		
JOB NO		
	OF	1